



METRO VERDE SOUTH PHASE 2 BUILDERS MAP AMENDMENT 1

3590 W. PICOCHA AVE.
LISAS CHURCH, AIA, NS007
573.524.2835
chchurch@sndi.com

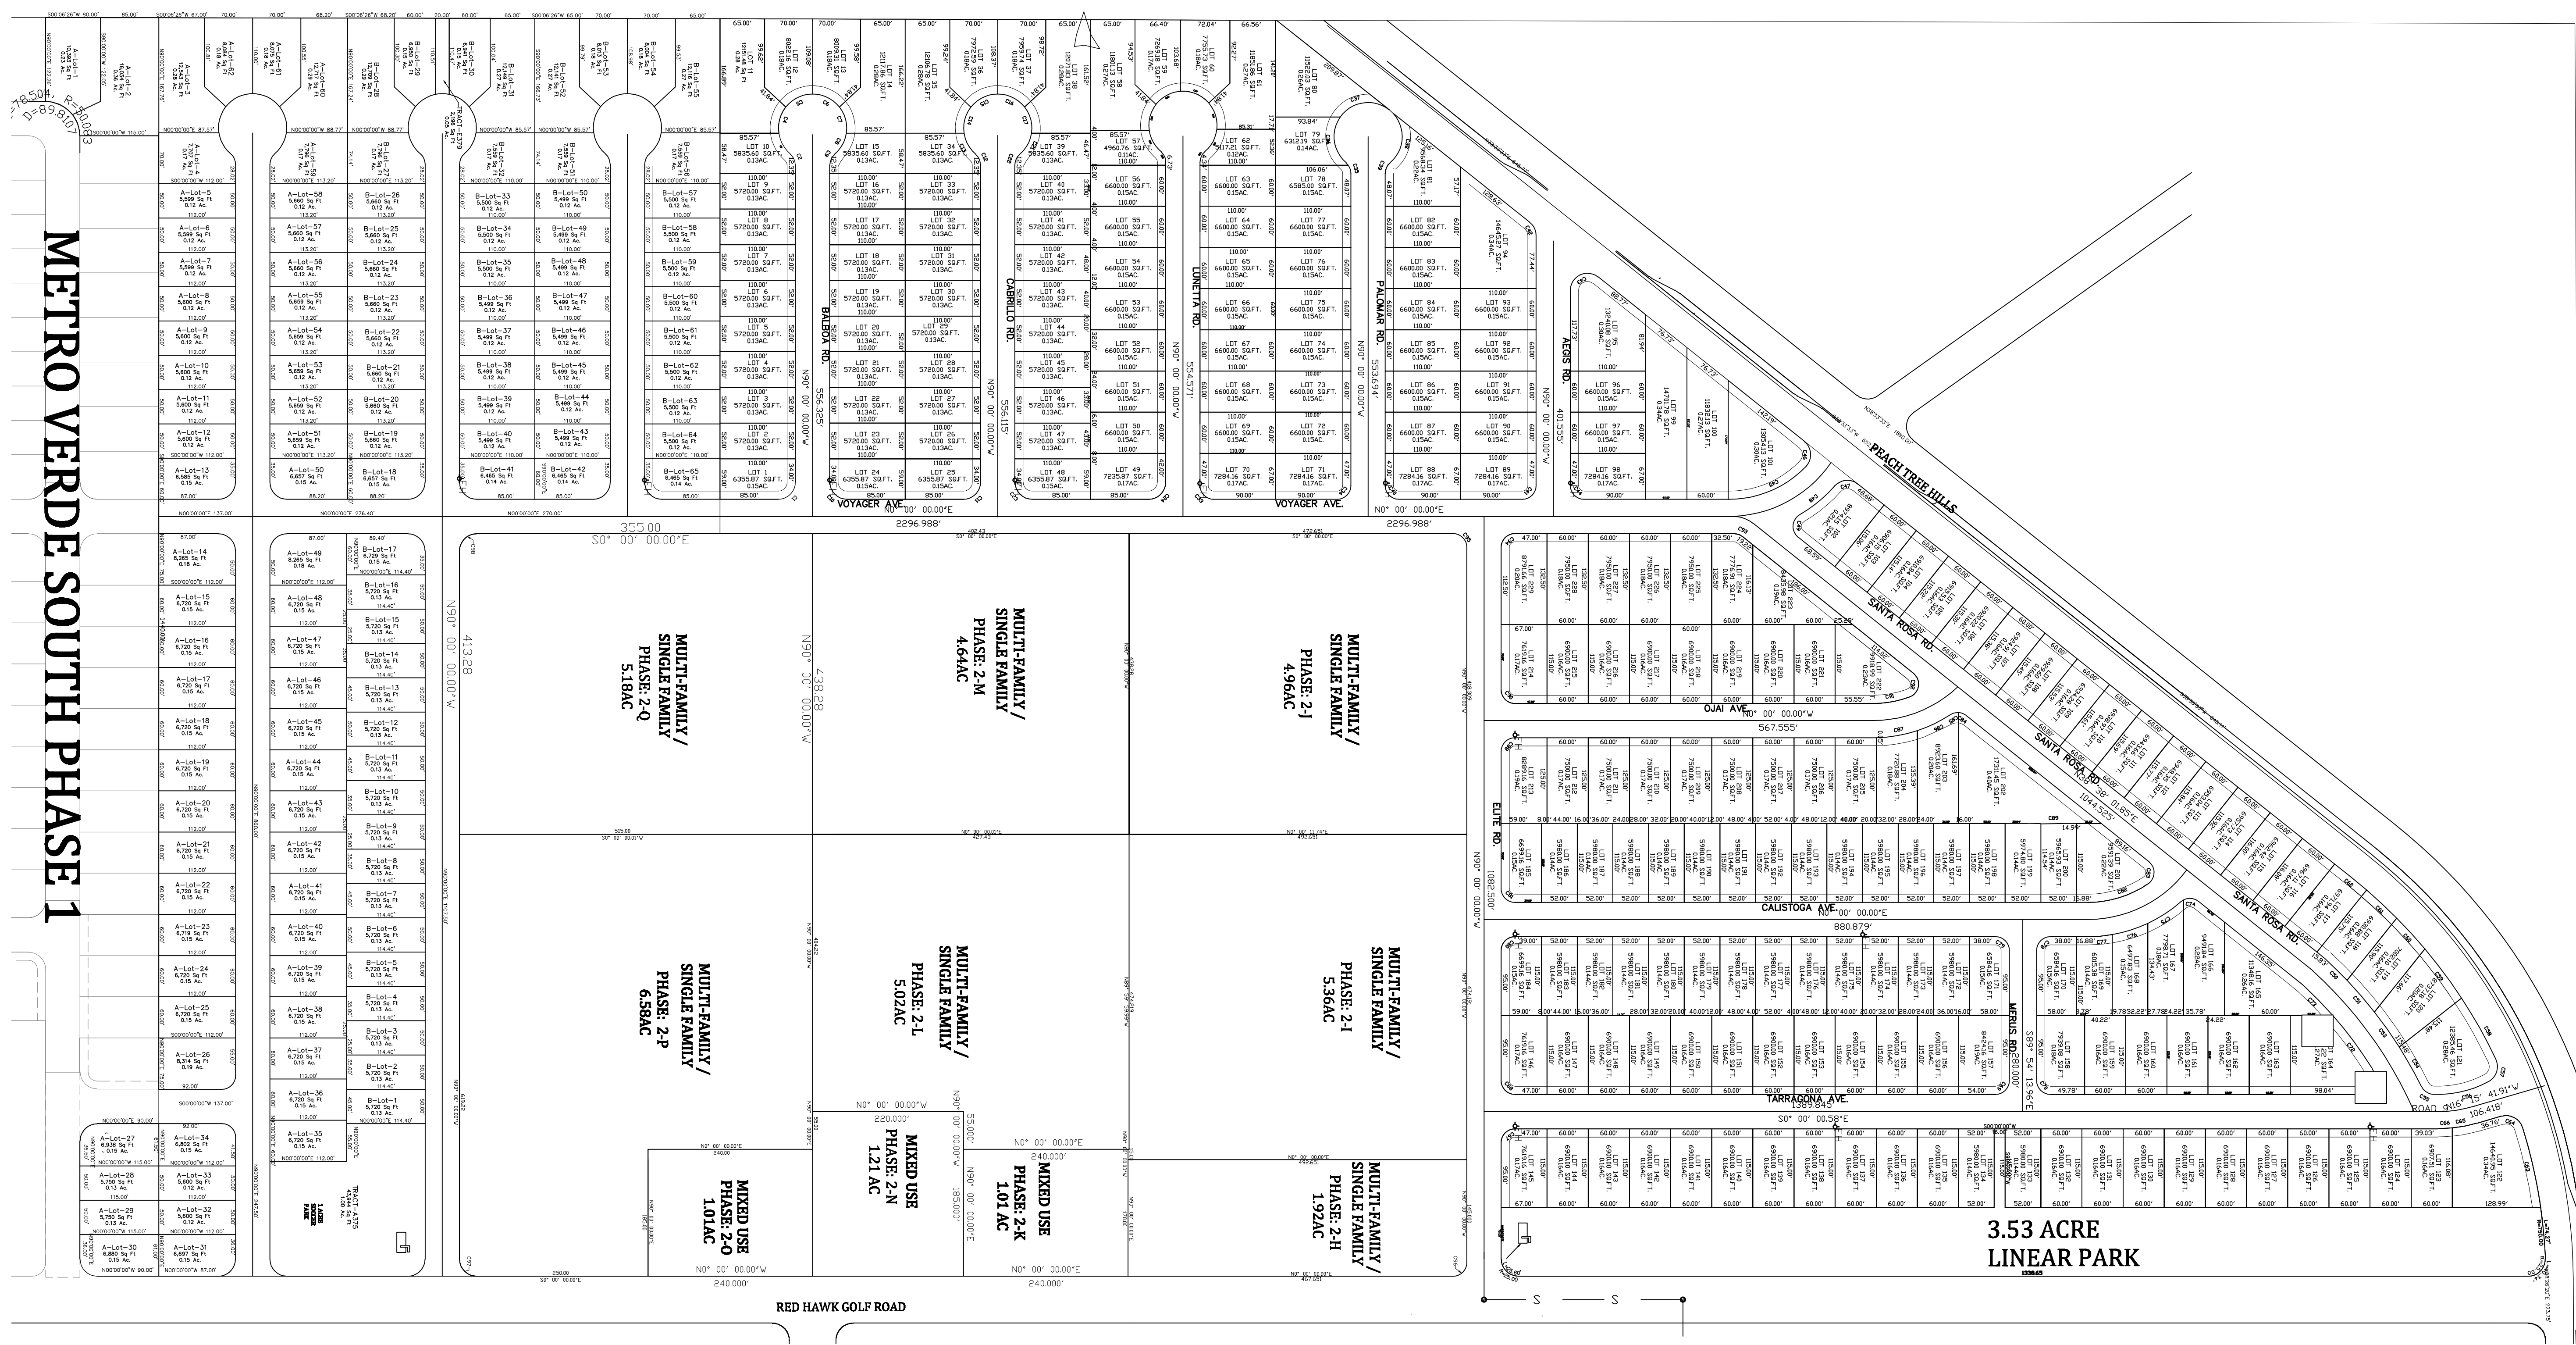

3.53 ACRE
LINEAR PARK

CURVE	LENGTH	RADIUS
C1	39.27	25.00
C2	17.45	20.00
C4	40.71	50.00
C5	45.36	50.00
C6	45.36	50.00
C7	40.71	50.00
C8	36.10	50.00
C9	17.45	20.00
C10	39.27	25.00
C11	39.27	25.00
C12	17.45	20.00
C13	36.10	50.00
C14	40.71	50.00
C15	45.36	50.00
C16	45.36	50.00
C17	40.71	50.00
C21	36.10	50.00
C22	17.45	20.00
C23	39.27	25.00
C24	39.27	25.00
C25	13.62	15.00
C26	37.97	50.00
C27	40.71	50.00
C28	41.78	50.76
C29	46.50	50.01
C30	41.25	50.00
C31	38.02	50.00
C32	17.45	20.00
C33	31.42	20.00
C34	31.42	20.00
C35	12.78	20.00
C36	73.81	50.00
C37	81.70	50.00
C38	80.33	50.00
C39	17.45	20.00
C40	31.42	20.00
C41	31.42	20.00
C42	22.45	25.00
C43	56.09	25.00
C44	31.42	20.00
C45	126.82	155.06
C46	41.53	25.00
C47	37.99	25.00
C48	65.73	205.00
C49	38.82	20.00
C50	44.41	635.00
C51	61.05	635.00
C53	62.48	635.00
C54	66.64	635.00
C55	21.34	20.00
C56	83.74	155.00
C57	37.96	25.00
C58	102.23	750.00
C59	89.44	750.00
C60	60.75	750.00
C61	60.18	750.00
C62	60.01	1221.98
C63	120.00	750.00
C64	38.81	25.00
C65	37.18	205.00
C66	21.01	205.00
C67	31.42	20.00
C68	31.42	20.00
C69	31.42	20.00
C70	31.42	20.00
C71	53.20	25.00
C72	95.77	585.00
C73	62.61	585.00
C74	23.33	20.00
C75	57.88	205.00
C76	54.69	205.00
C77	35.30	205.00
C78	31.42	20.00
C79	31.42	20.00
C80	31.42	20.00
C81	31.42	20.00
C82	93.26	155.00
C83	37.31	20.00
C84	12.25	20.00
C85	12.83	20.00
C86	53.24	205.00
C87	61.11	205.00
C88	31.42	20.00
C89	37.01	766.72
C90	31.42	20.00
C91	54.28	155.00
C92	42.34	20.00
C93	13.49	20.00
C94	31.42	20.00

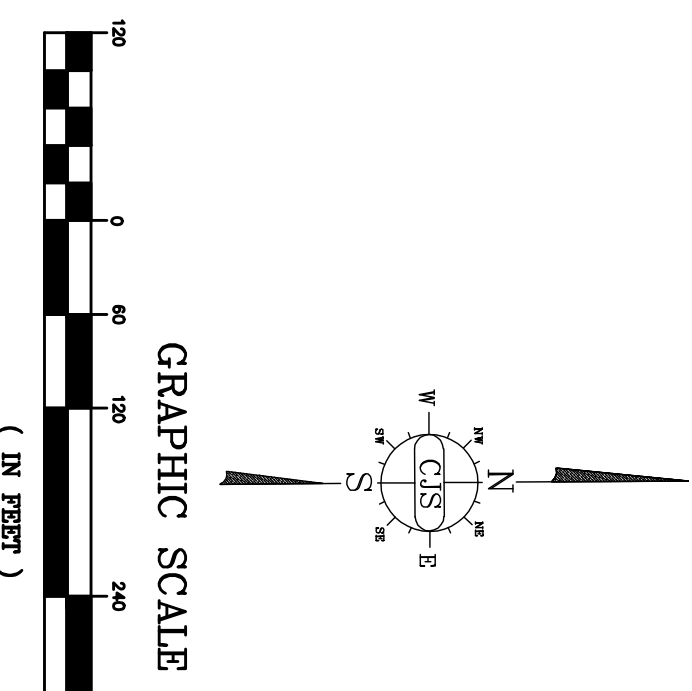

REVISIONS	DATE
AMENDMENT NO. 1	05/04/16

SHEET **B 1**

DATE **05/04/16**